


ST. MICHAEL'S AVENUE

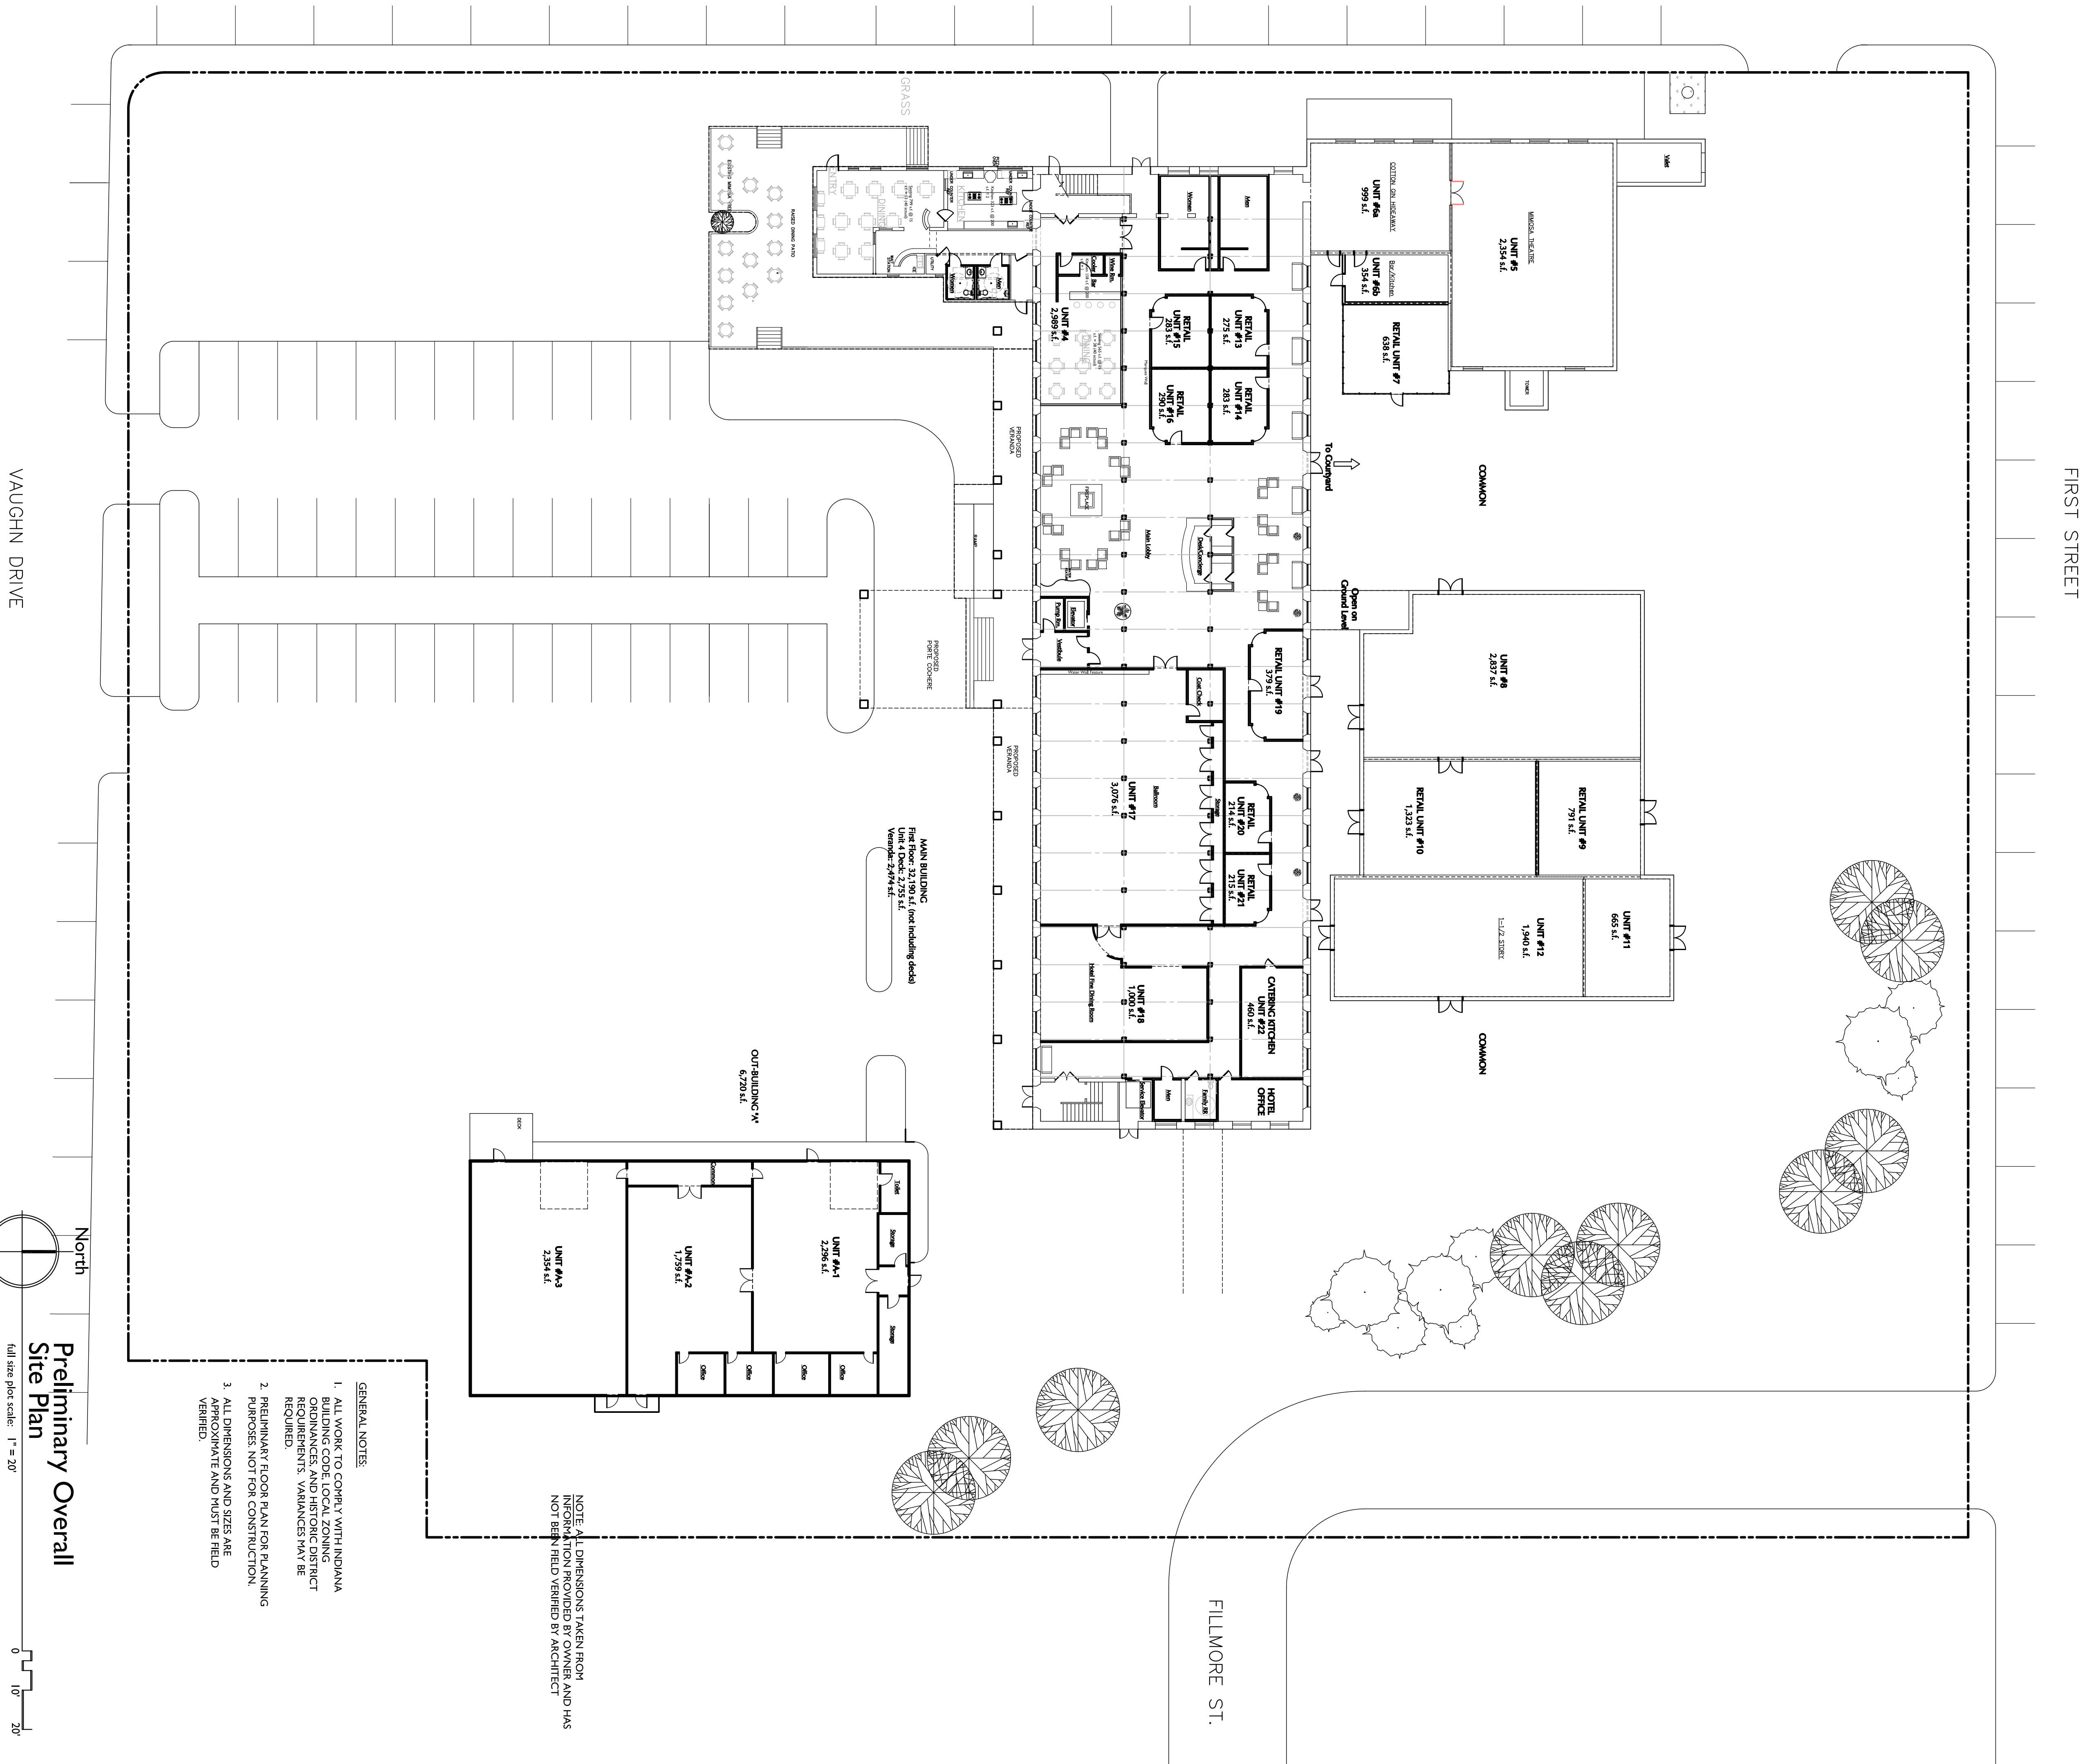

- GENERAL NOTES:**
1. ALL WORK TO COMPLY WITH INDIANA BUILDING CODE LOCAL ZONING REQUIREMENTS. VARIANCES MAY BE REQUIRED.
 2. PRELIMINARY FLOOR PLAN FOR PLANNING PURPOSES. NOT FOR CONSTRUCTION.
 3. ALL DIMENSIONS AND SIZES ARE APPROXIMATE AND MUST BE FIELD VERIFIED.

Preliminary Overall Site Plan

Full size plot scale: 1" = 20'

0 10' 20'

A-100

River Mill Resort
1884
St. Michaels & Vaughn Drive
Madison, Indiana

Developer:
River Mill Preservation Company
108 St. Michaels Ave.
Madison, Indiana 47250
(812) 801-4603

Revisions Issued for Recording 3-01-2010

Drawn: jh
Checked By: jh
Project No.: 0951.01
Date: 03-01-2010

Certified By:

KovertHawkins
architects

630 Walnut Street
Jeffersonville, IN 47130
812.282.5554
812.282.9171 FAX
www.kovertshawkins.com

© COPYRIGHT BY KOVERTHAWKINS
ALL RIGHTS RESERVED